


Elemental Designs use comprehensive computer drawing software that produces high quality professional drawings that provide not only the design layout but also comprehensive estimates of material quantities, plant densities and pricing, along with accurate construction drawings that are fully dimensioned and labelled to ensure that all our projects are thoroughly priced prior to any build works commencing.

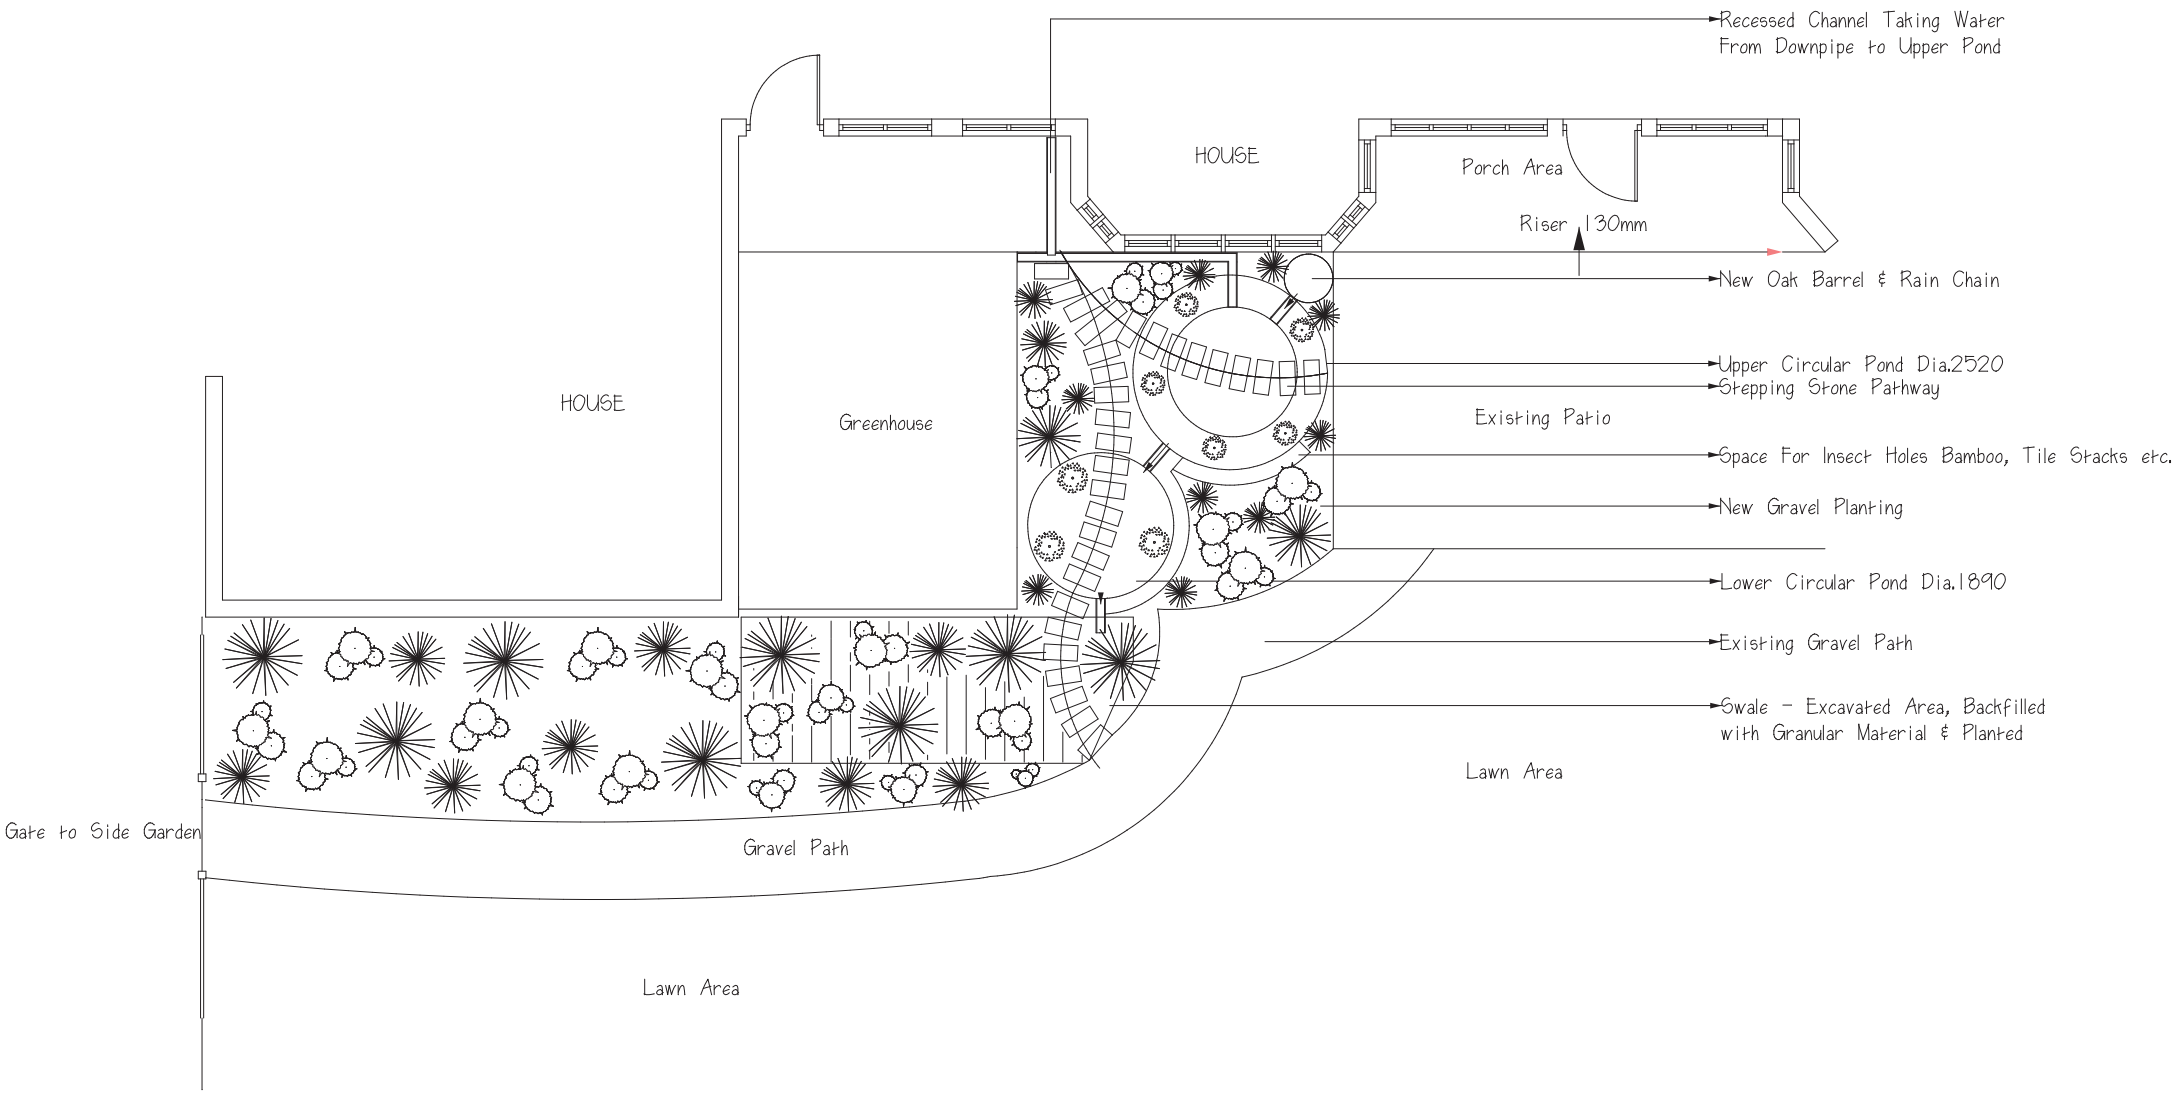

→ Recessed Channel Taking Water From Downpipe to Upper Pond

HOUSE

Porch Area

Riser 130mm

→ New Oak Barrel & Rain Chain

→ Upper Circular Pond Dia. 2520

→ Stepping Stone Pathway

Existing Patio

→ Space For Insect Holes Bamboo, Tile Stacks etc.

→ New Gravel Planting

→ Lower Circular Pond Dia. 1890

→ Existing Gravel Path

→ Swale - Excavated Area, Backfilled with Granular Material & Planted

Lawn Area







HOUSE


Greenhouse

Gate to Side Garden

Gravel Path

Lawn Area

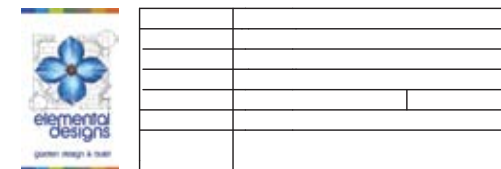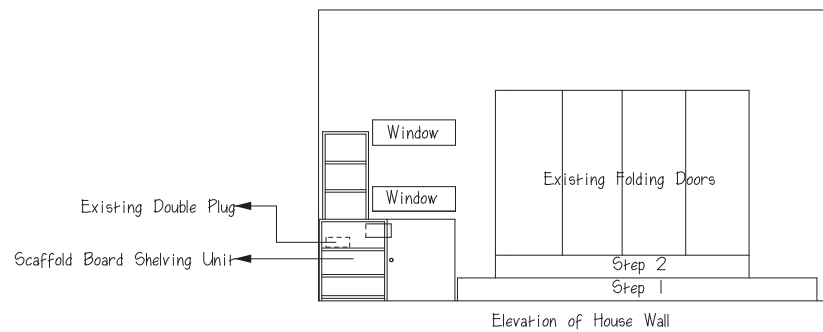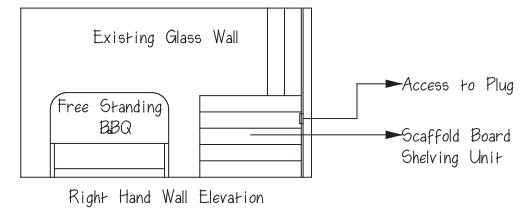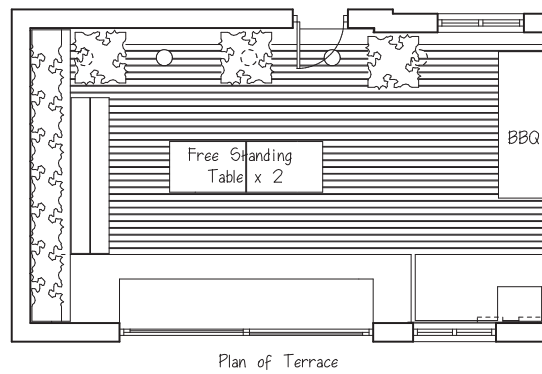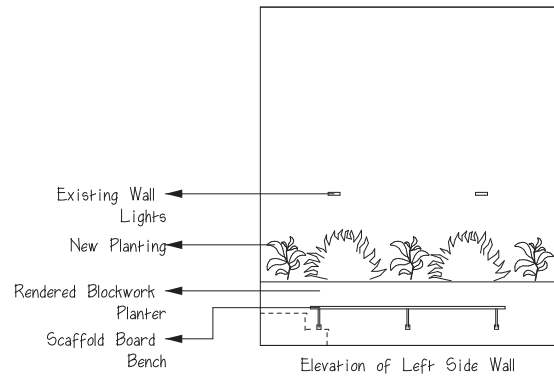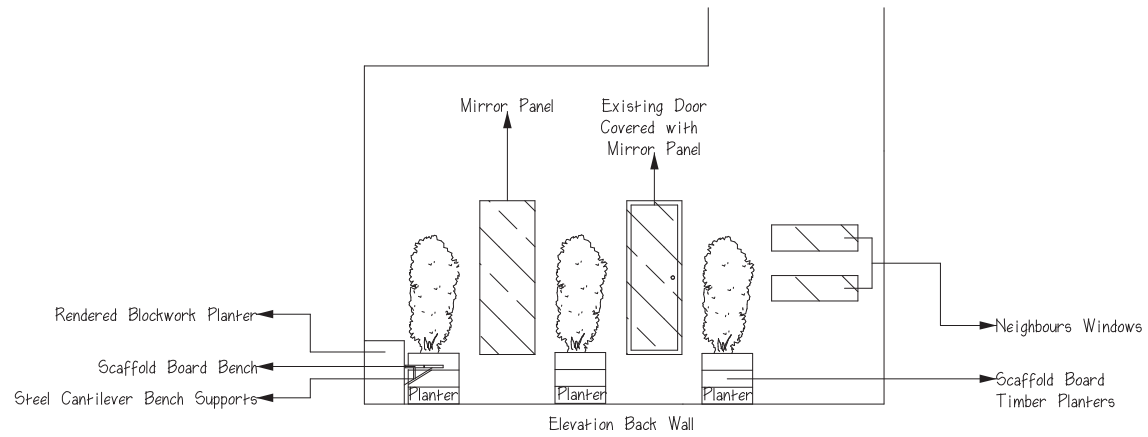

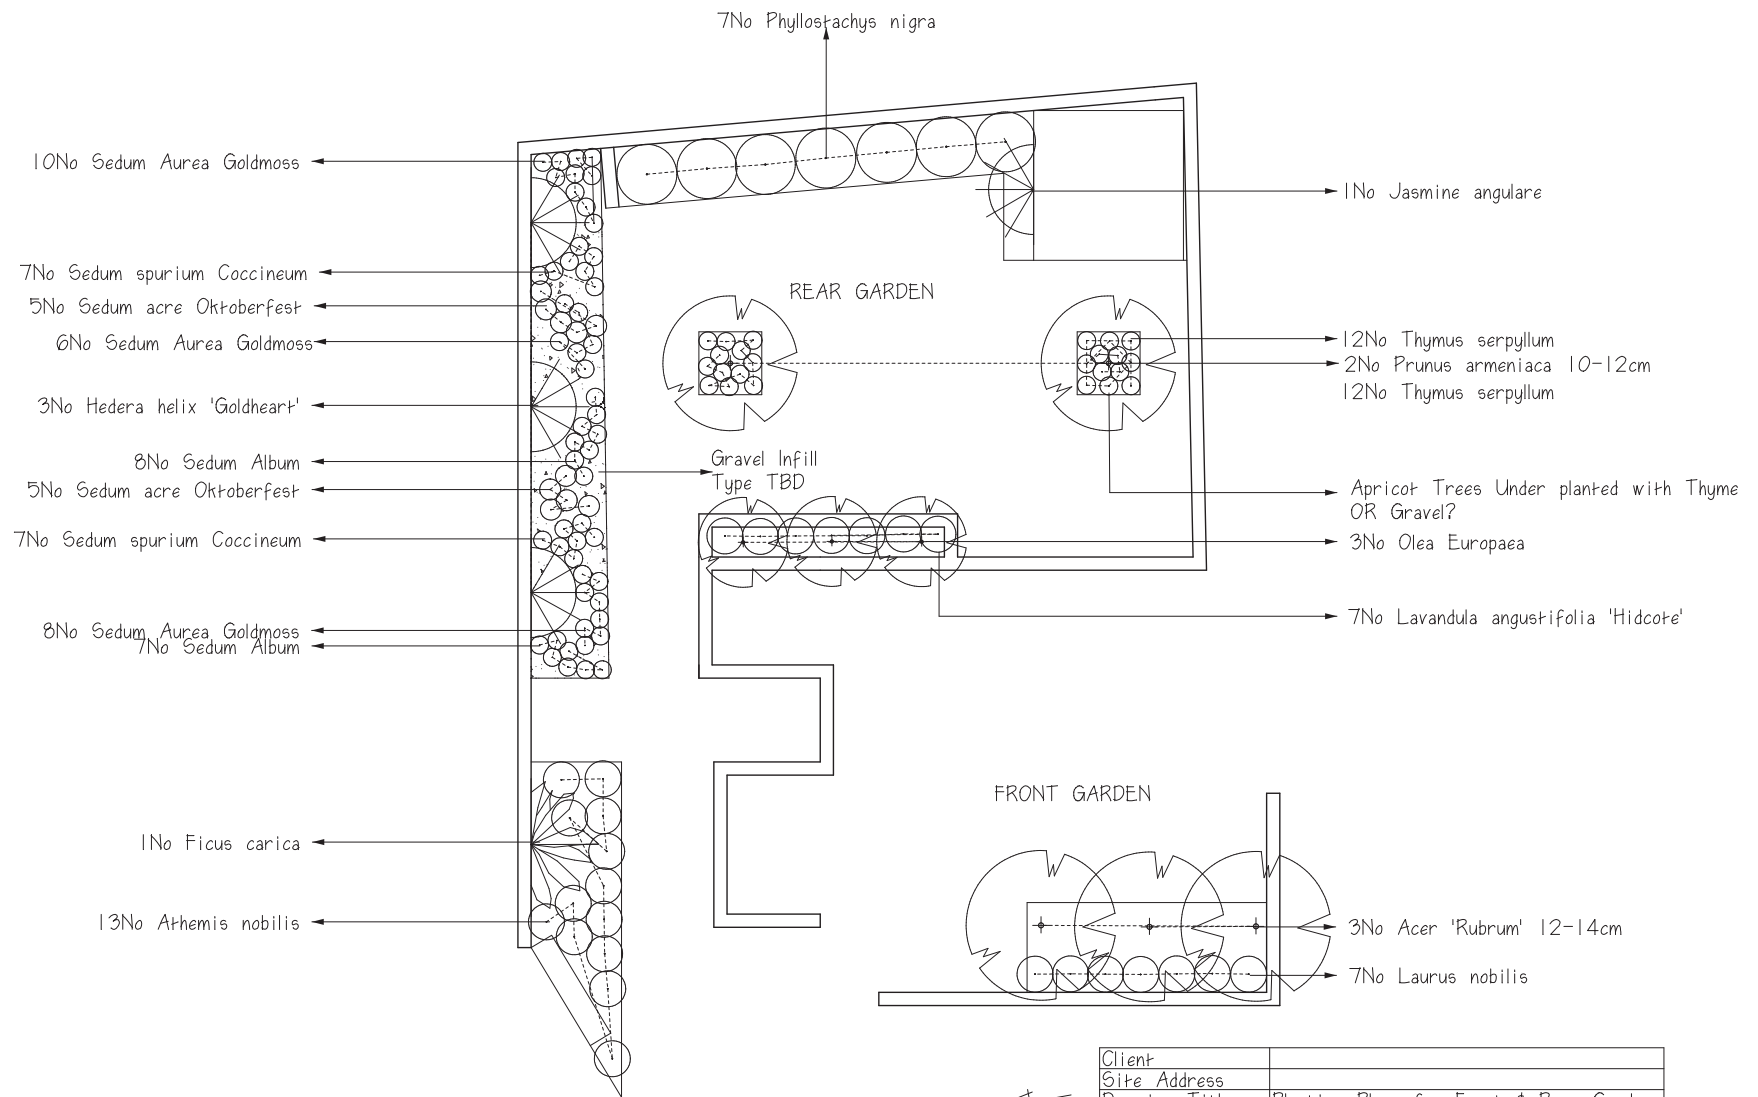

Client	
Site Address	
Drawing Title	Planting Plans for Front & Rear Gardens
Scale	1:50 @ A2
Date & Version	22 July 2011 Draft 1
Designer	Elemental Designs 07732 744988



Elemental Designs, 2 Hillside Cottages, Mardens Hill, Crowborough, East Sussex TN6 1XL
t: 01892 668380 m: 07732 744 988 e: enquiries@elementaldesigns.co.uk
w: elementaldesigns.co.uk

